


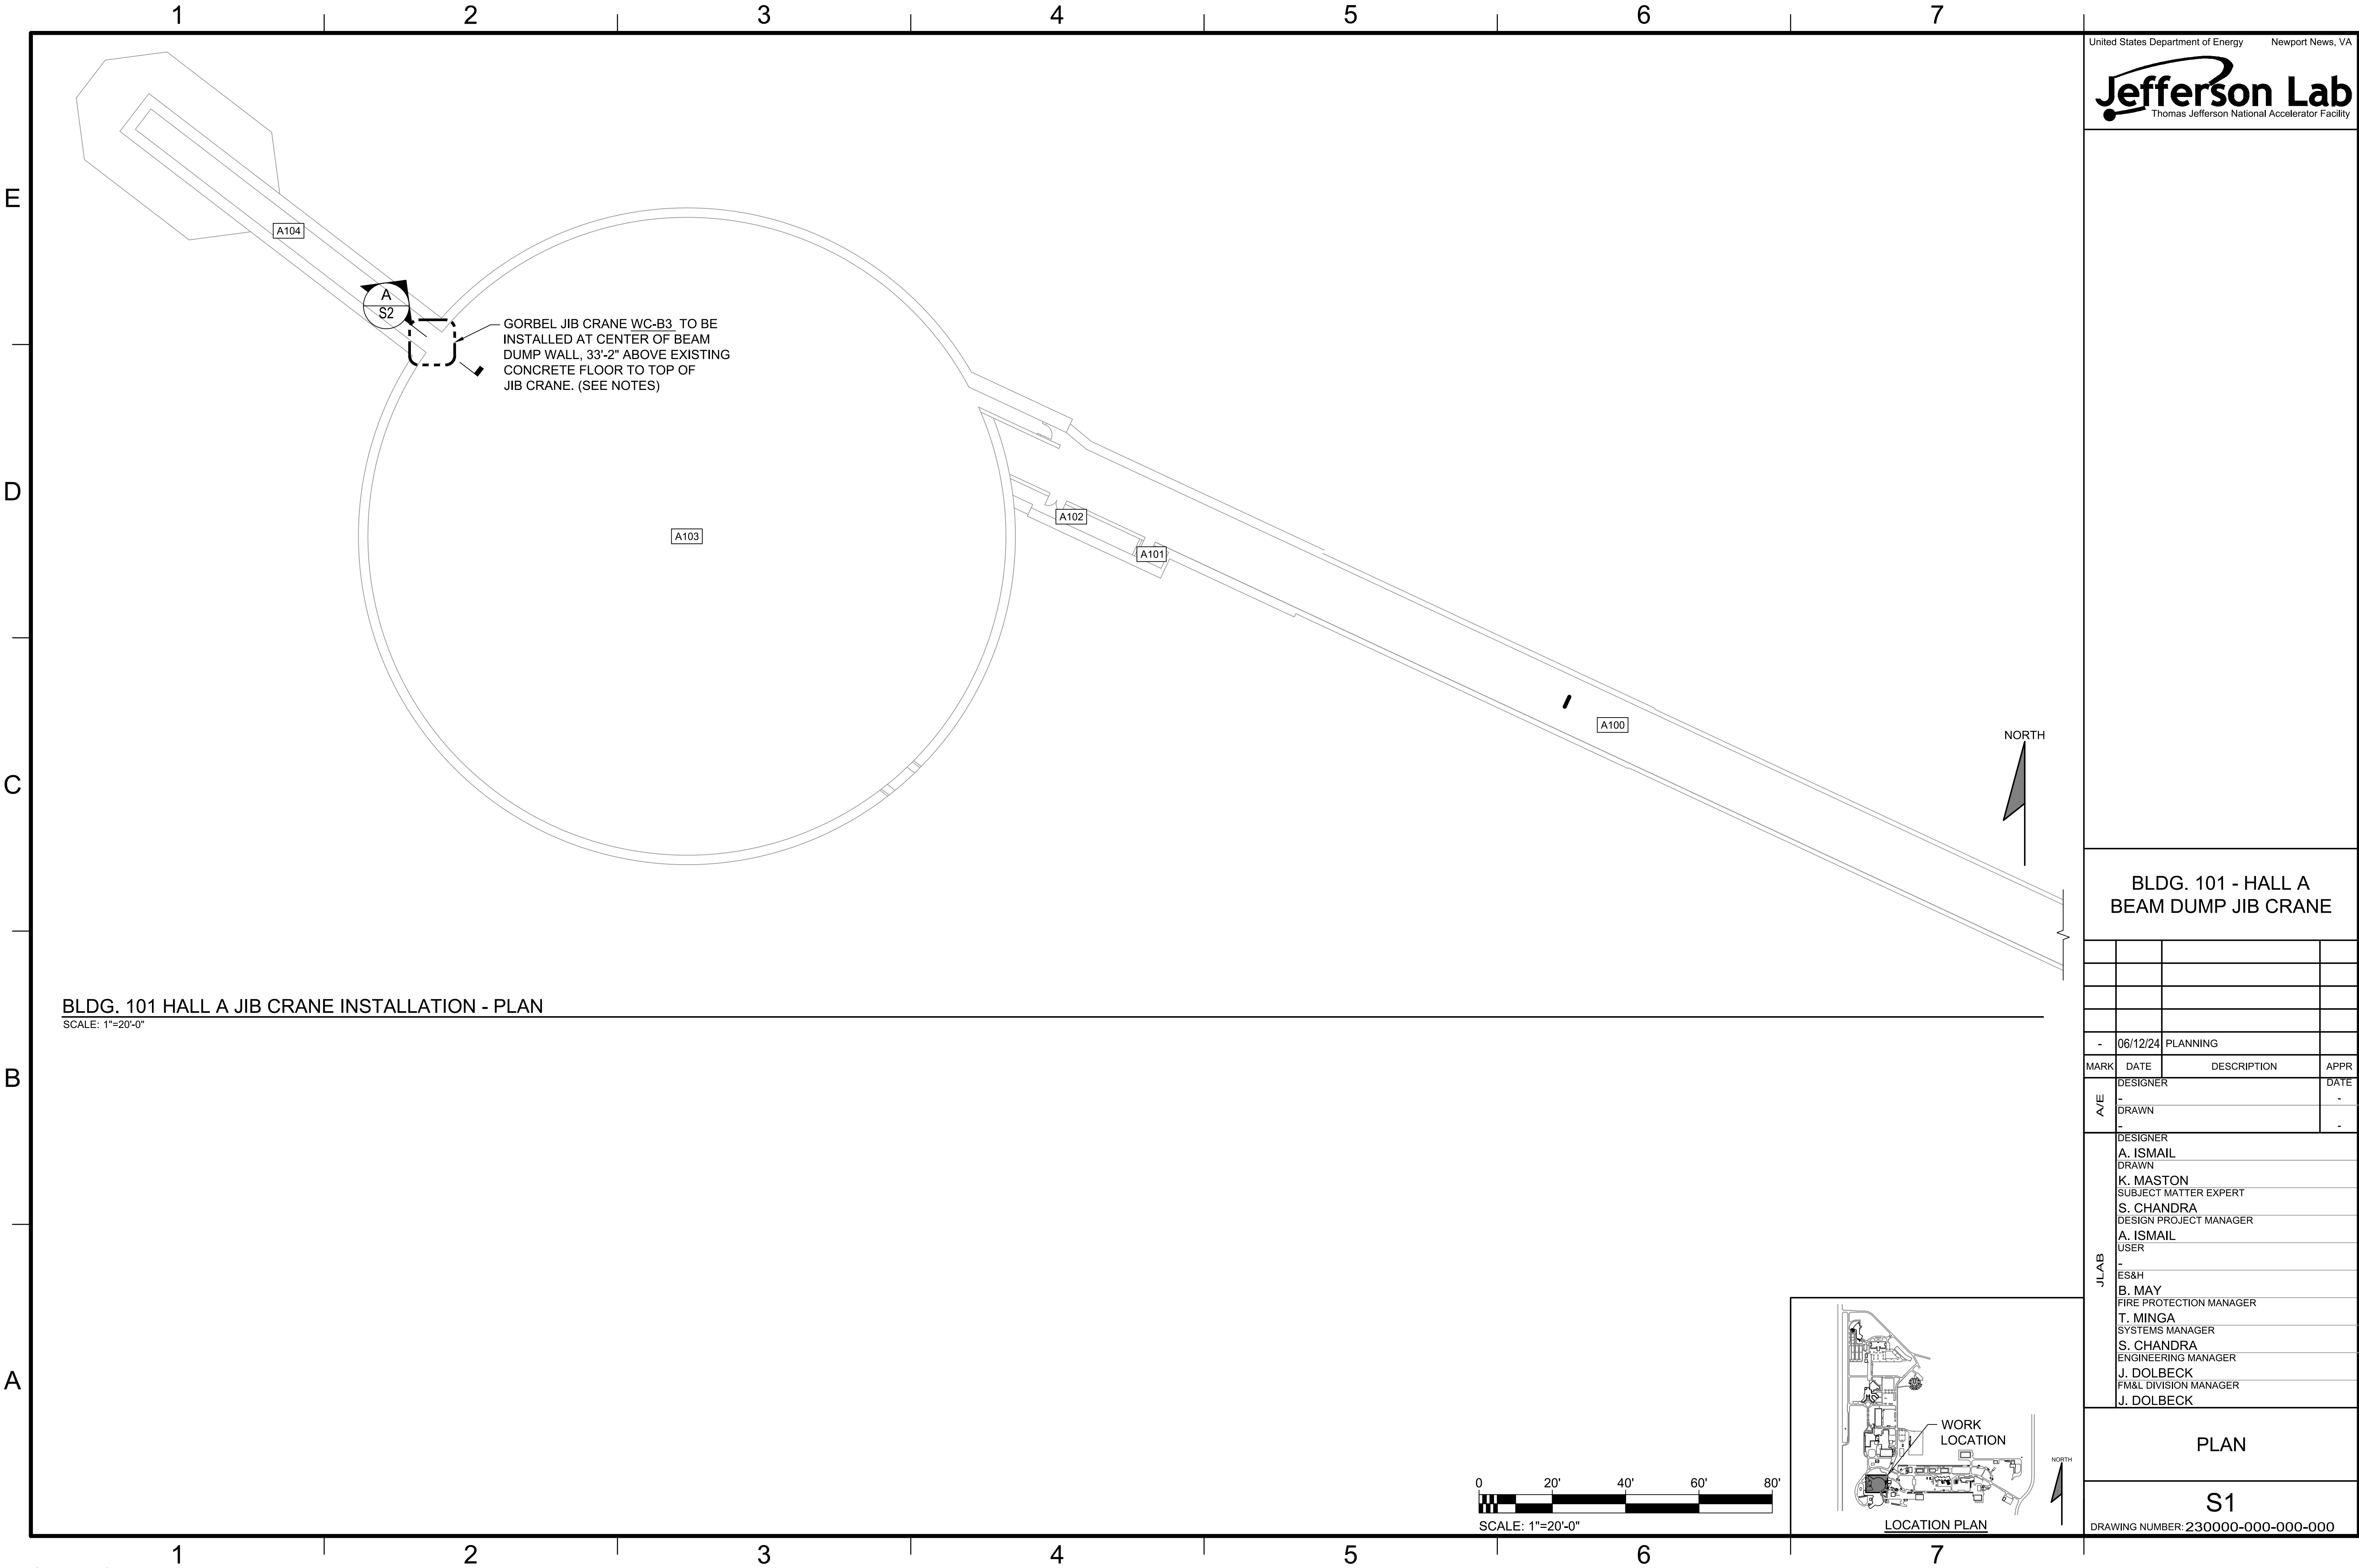

United States Department of EnergyNewport News, VA

Jefferson Lab
Thomas Jefferson National Accelerator Facility



**BLDG. 101 - HALL A
BEAM DUMP JIB CRANE**

-	06/12/24	PLANNING	
MARK	DATE	DESCRIPTION	APPR
-	DESIGNER		DATE
A/E	DRAWN		-
JLAB	DESIGNER		
	A. ISMAIL		
	DRAWN		
	K. MASTON		
	SUBJECT MATTER EXPERT		
	S. CHANDRA		
	DESIGN PROJECT MANAGER		
	A. ISMAIL		
	USER		
	-		
	ES&H		
	B. MAY		
	FIRE PROTECTION MANAGER		
	T. MINGA		
	SYSTEMS MANAGER		
	S. CHANDRA		
	ENGINEERING MANAGER		
	J. DOLBECK		
	FM&L DIVISION MANAGER		
	J. DOLBECK		

PLAN

S1

DRAWING NUMBER: 230000-000-000-000

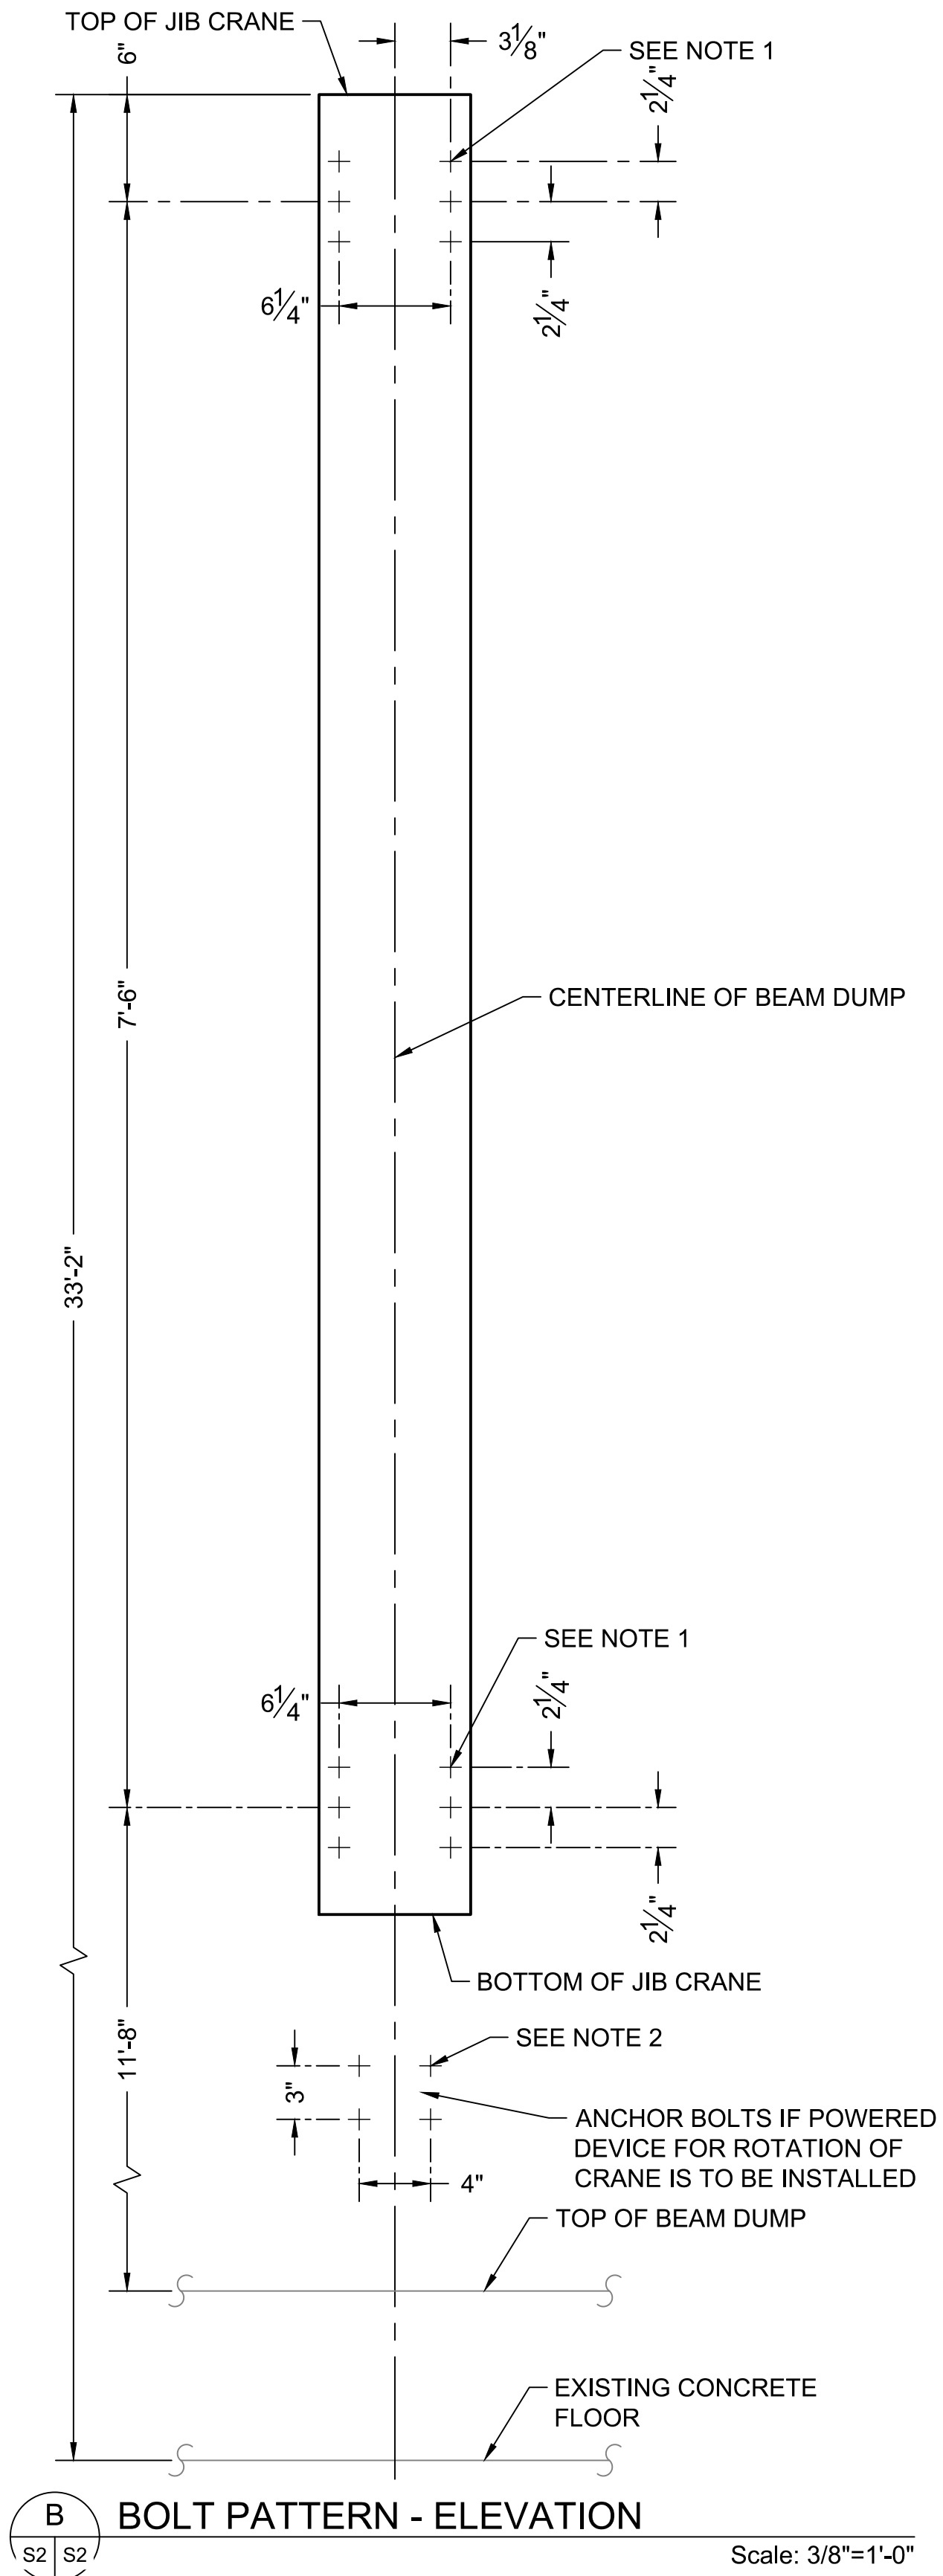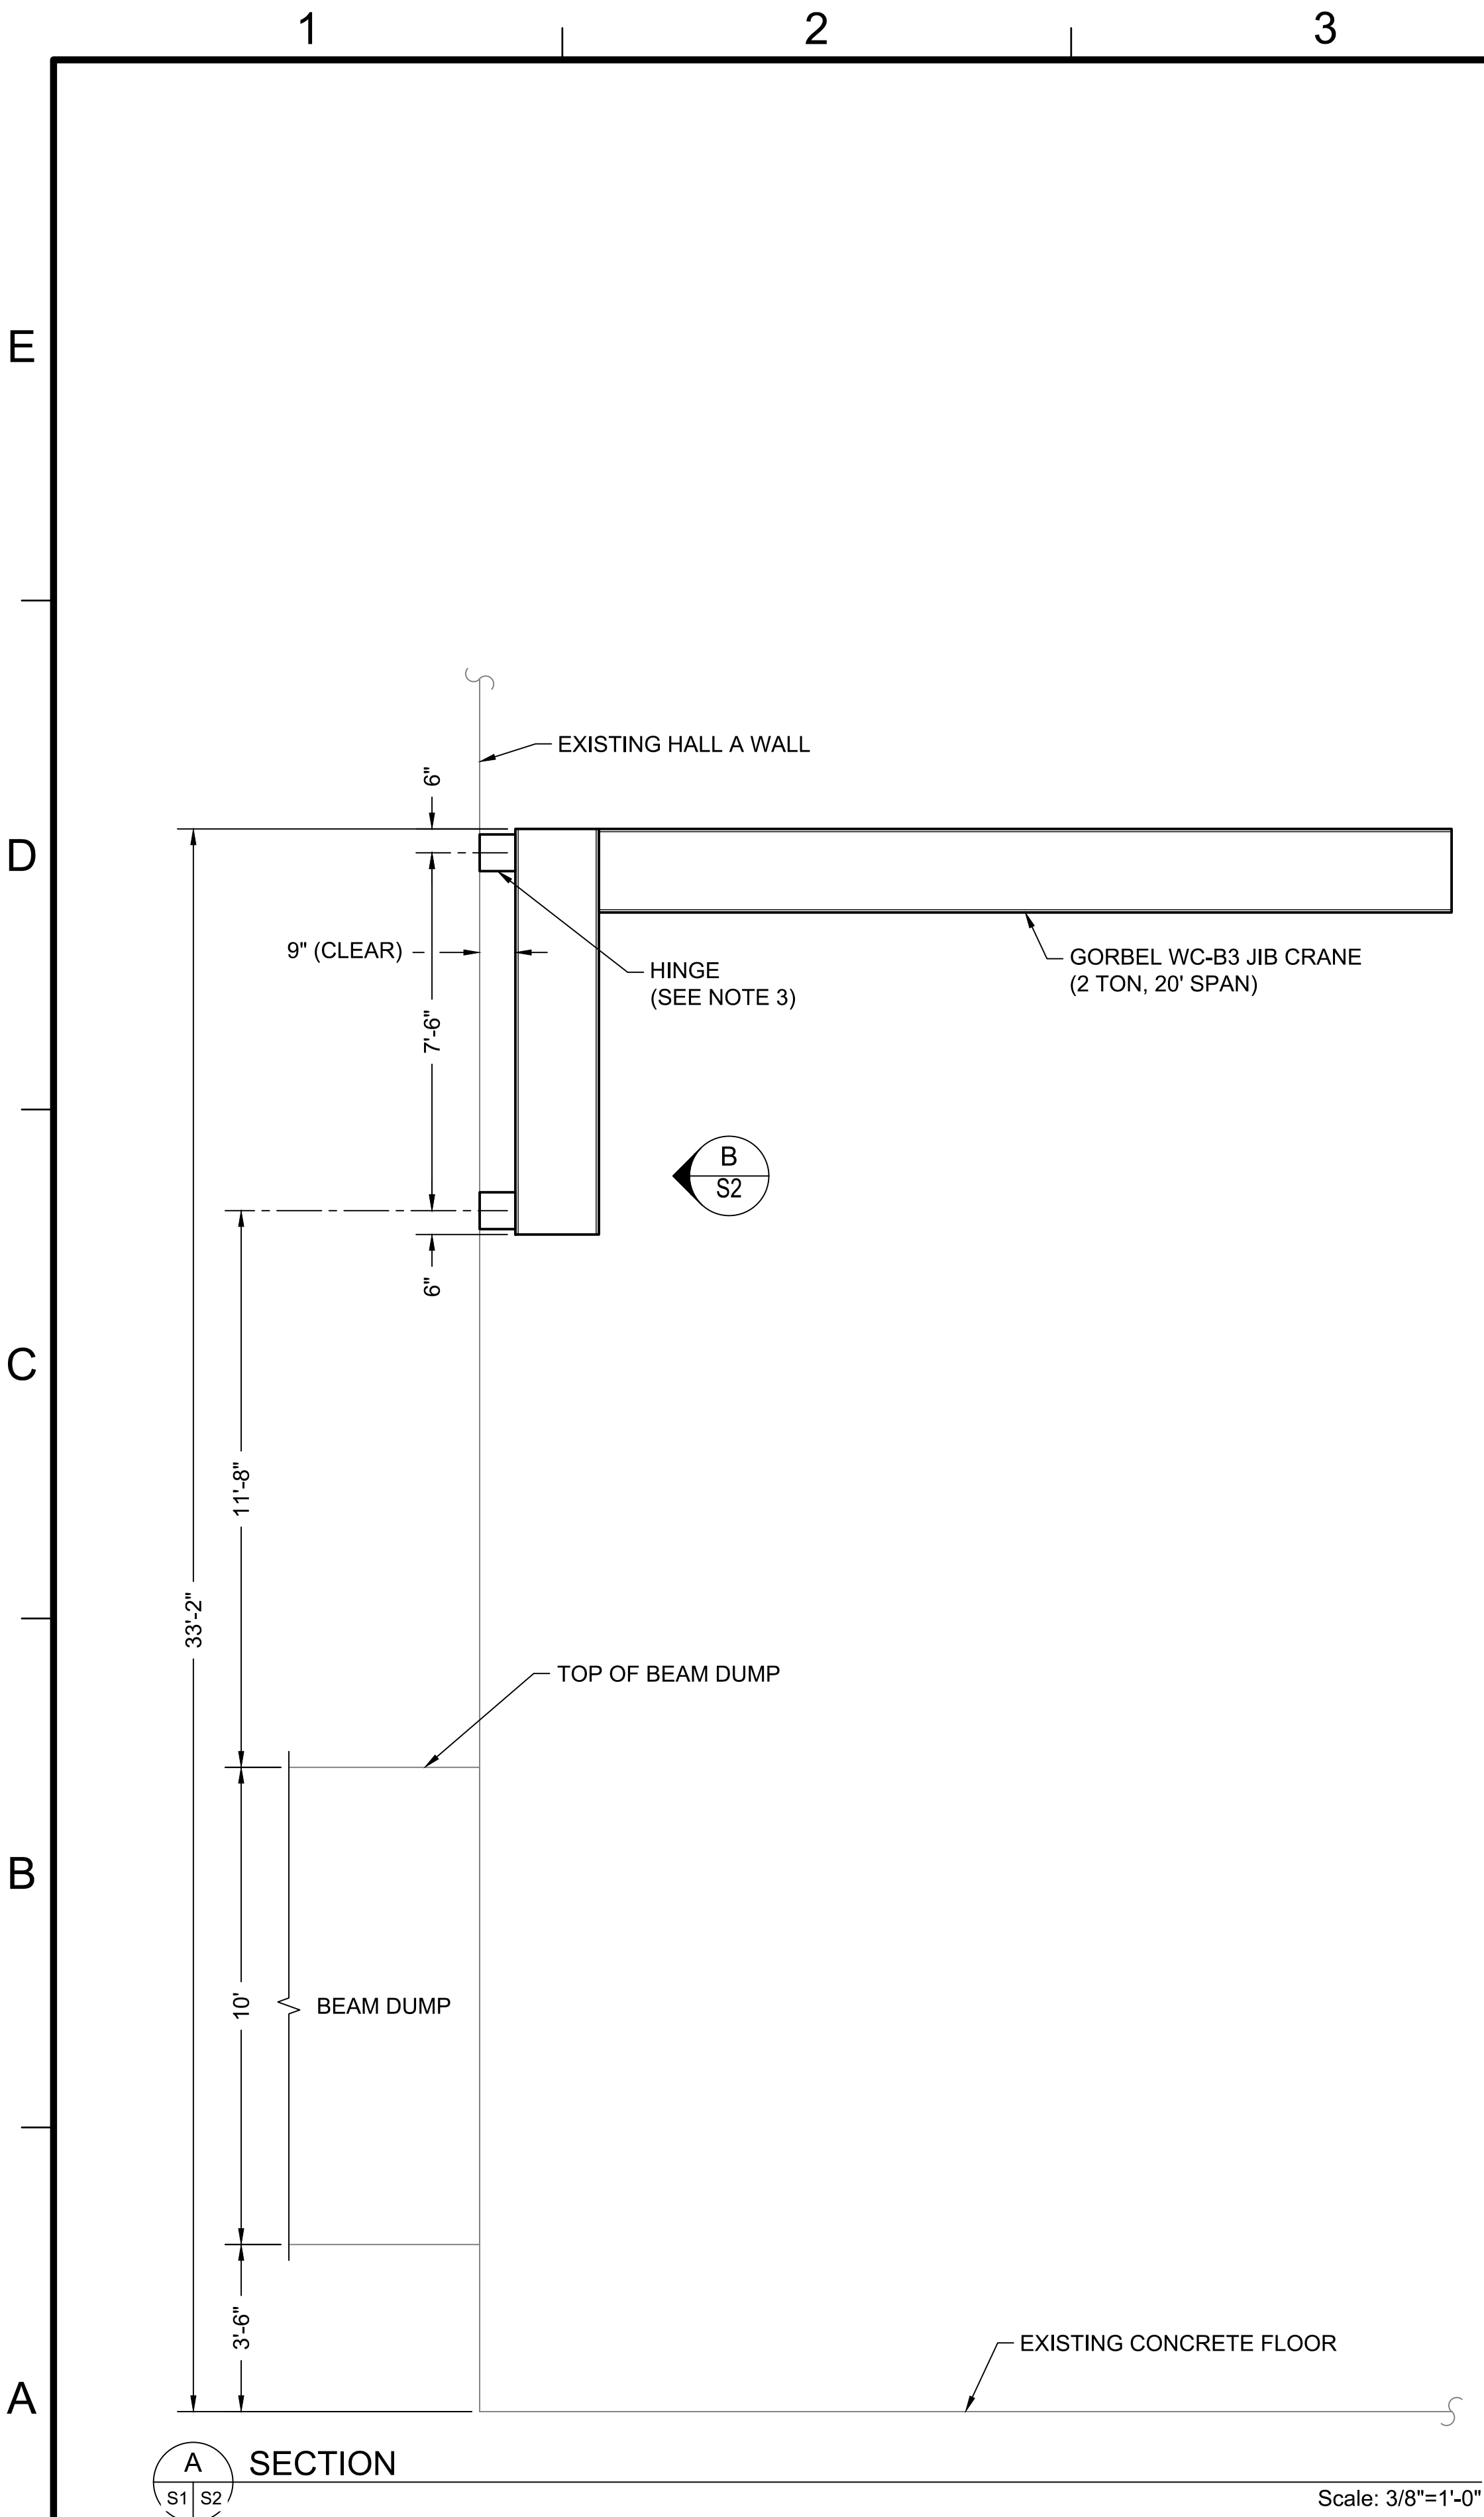

- NOTES:
- BOLTS SHALL BE 6NOS 3/4"Ø HIT-HY 200 ADHESIVE ANCHORING BOLTS AT 9" EMBEDMENT.
 - BOLTS SHALL BE 4NOS 1/2"Ø HIT-HY 200 ADHESIVE ANCHORING BOLTS AT 2 3/4" EMBEDMENT.
 - LOCATE REBAR IN EXISTING WALL BEFORE EMBEDDING THE ANCHOR BOLTS & ADJUST TO NOT HIT THE REBAR.
 - LOCATE THE CRANE ON THE WALL SO THAT THERE IS NOTHING MOUNTED ON THE WALL NEAR VERTICAL CENTERLINE OF BRACKETS FOR THE ENTIRE HEIGHT OF CRANE VERTICAL BEAM.



BLDG. 101 - HALL A
BEAM DUMP JIB CRANE

-	06/12/24	PLANNING	
MARK	DATE	DESCRIPTION	APPR
A/E	DESIGNER		DATE
	DRAWN		-
			-
JLAB	DESIGNER		
	A. ISMAIL		
	DRAWN		
	K. MASTON		
	SUBJECT MATTER EXPERT		
	S. CHANDRA		
	DESIGN PROJECT MANAGER		
	A. ISMAIL		
	USER		
	-		
	ES&H		
	B. MAY		
	FIRE PROTECTION MANAGER		
	T. MINGA		
	SYSTEMS MANAGER		
	S. CHANDRA		
	ENGINEERING MANAGER		
	J. DOLBECK		
	FM&L DIVISION MANAGER		
	J. DOLBECK		

SECTION & ELEVATION

S2

DRAWING NUMBER: 230000-000-000-000

